


PROPOSED BASEMENT PLAN


SCALE: 1:50

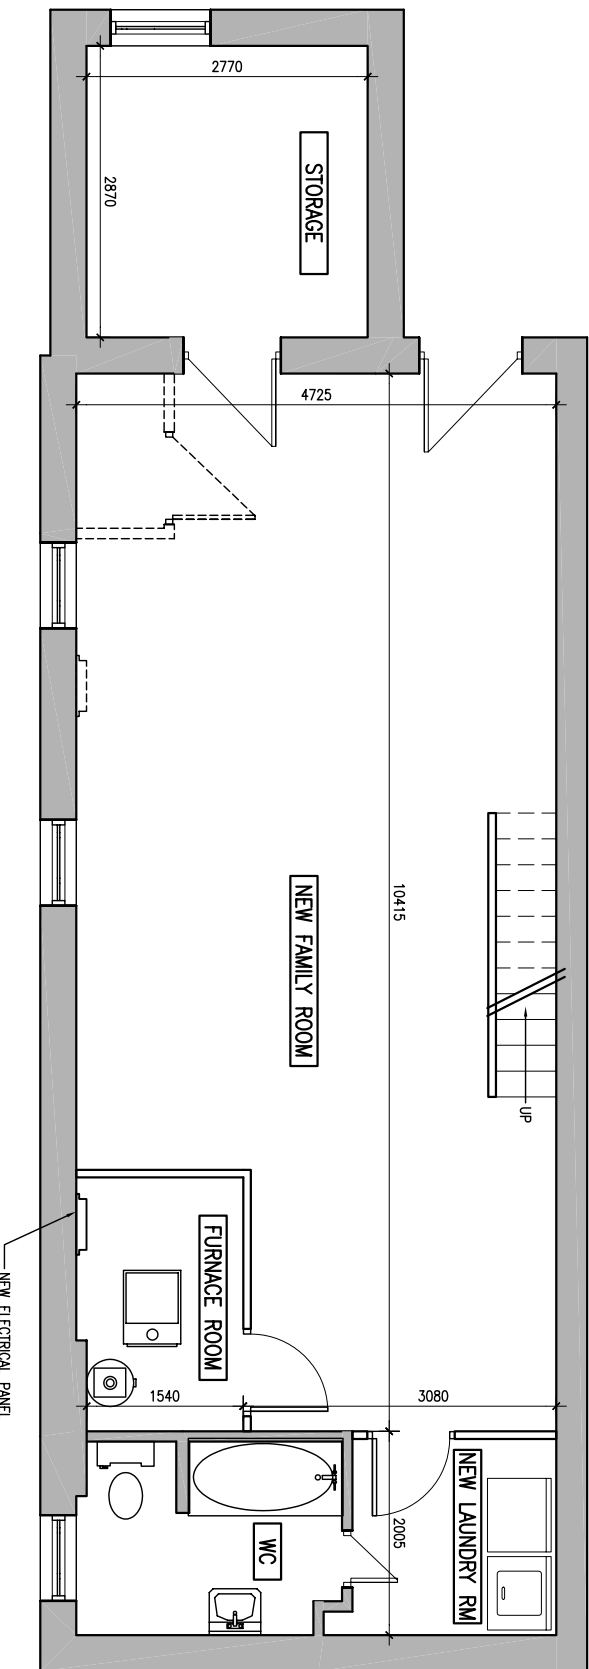

LEGEND:

- NEW WALL
- EXISTING WALL
- WALL TO BE DEMOLISHED
- EXISTING DOOR
- NEW DOOR

PROPOSEED GROUND FLOOR PLAN

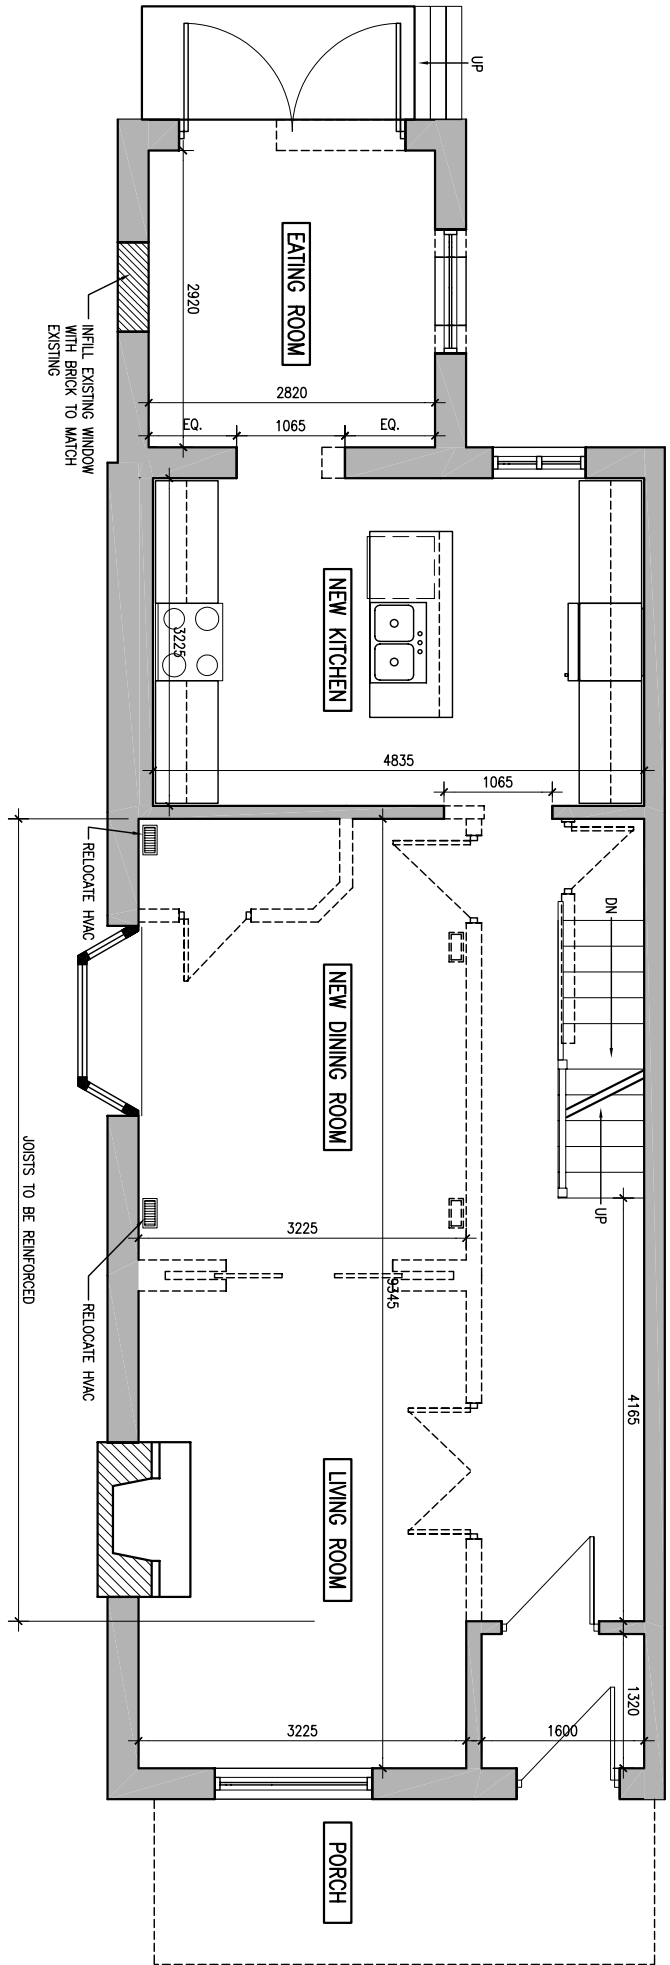

PROPOSED SECOND FLOOR PLAN
SCALE: 1:50

