


SUITE 201 - 765 s.f.

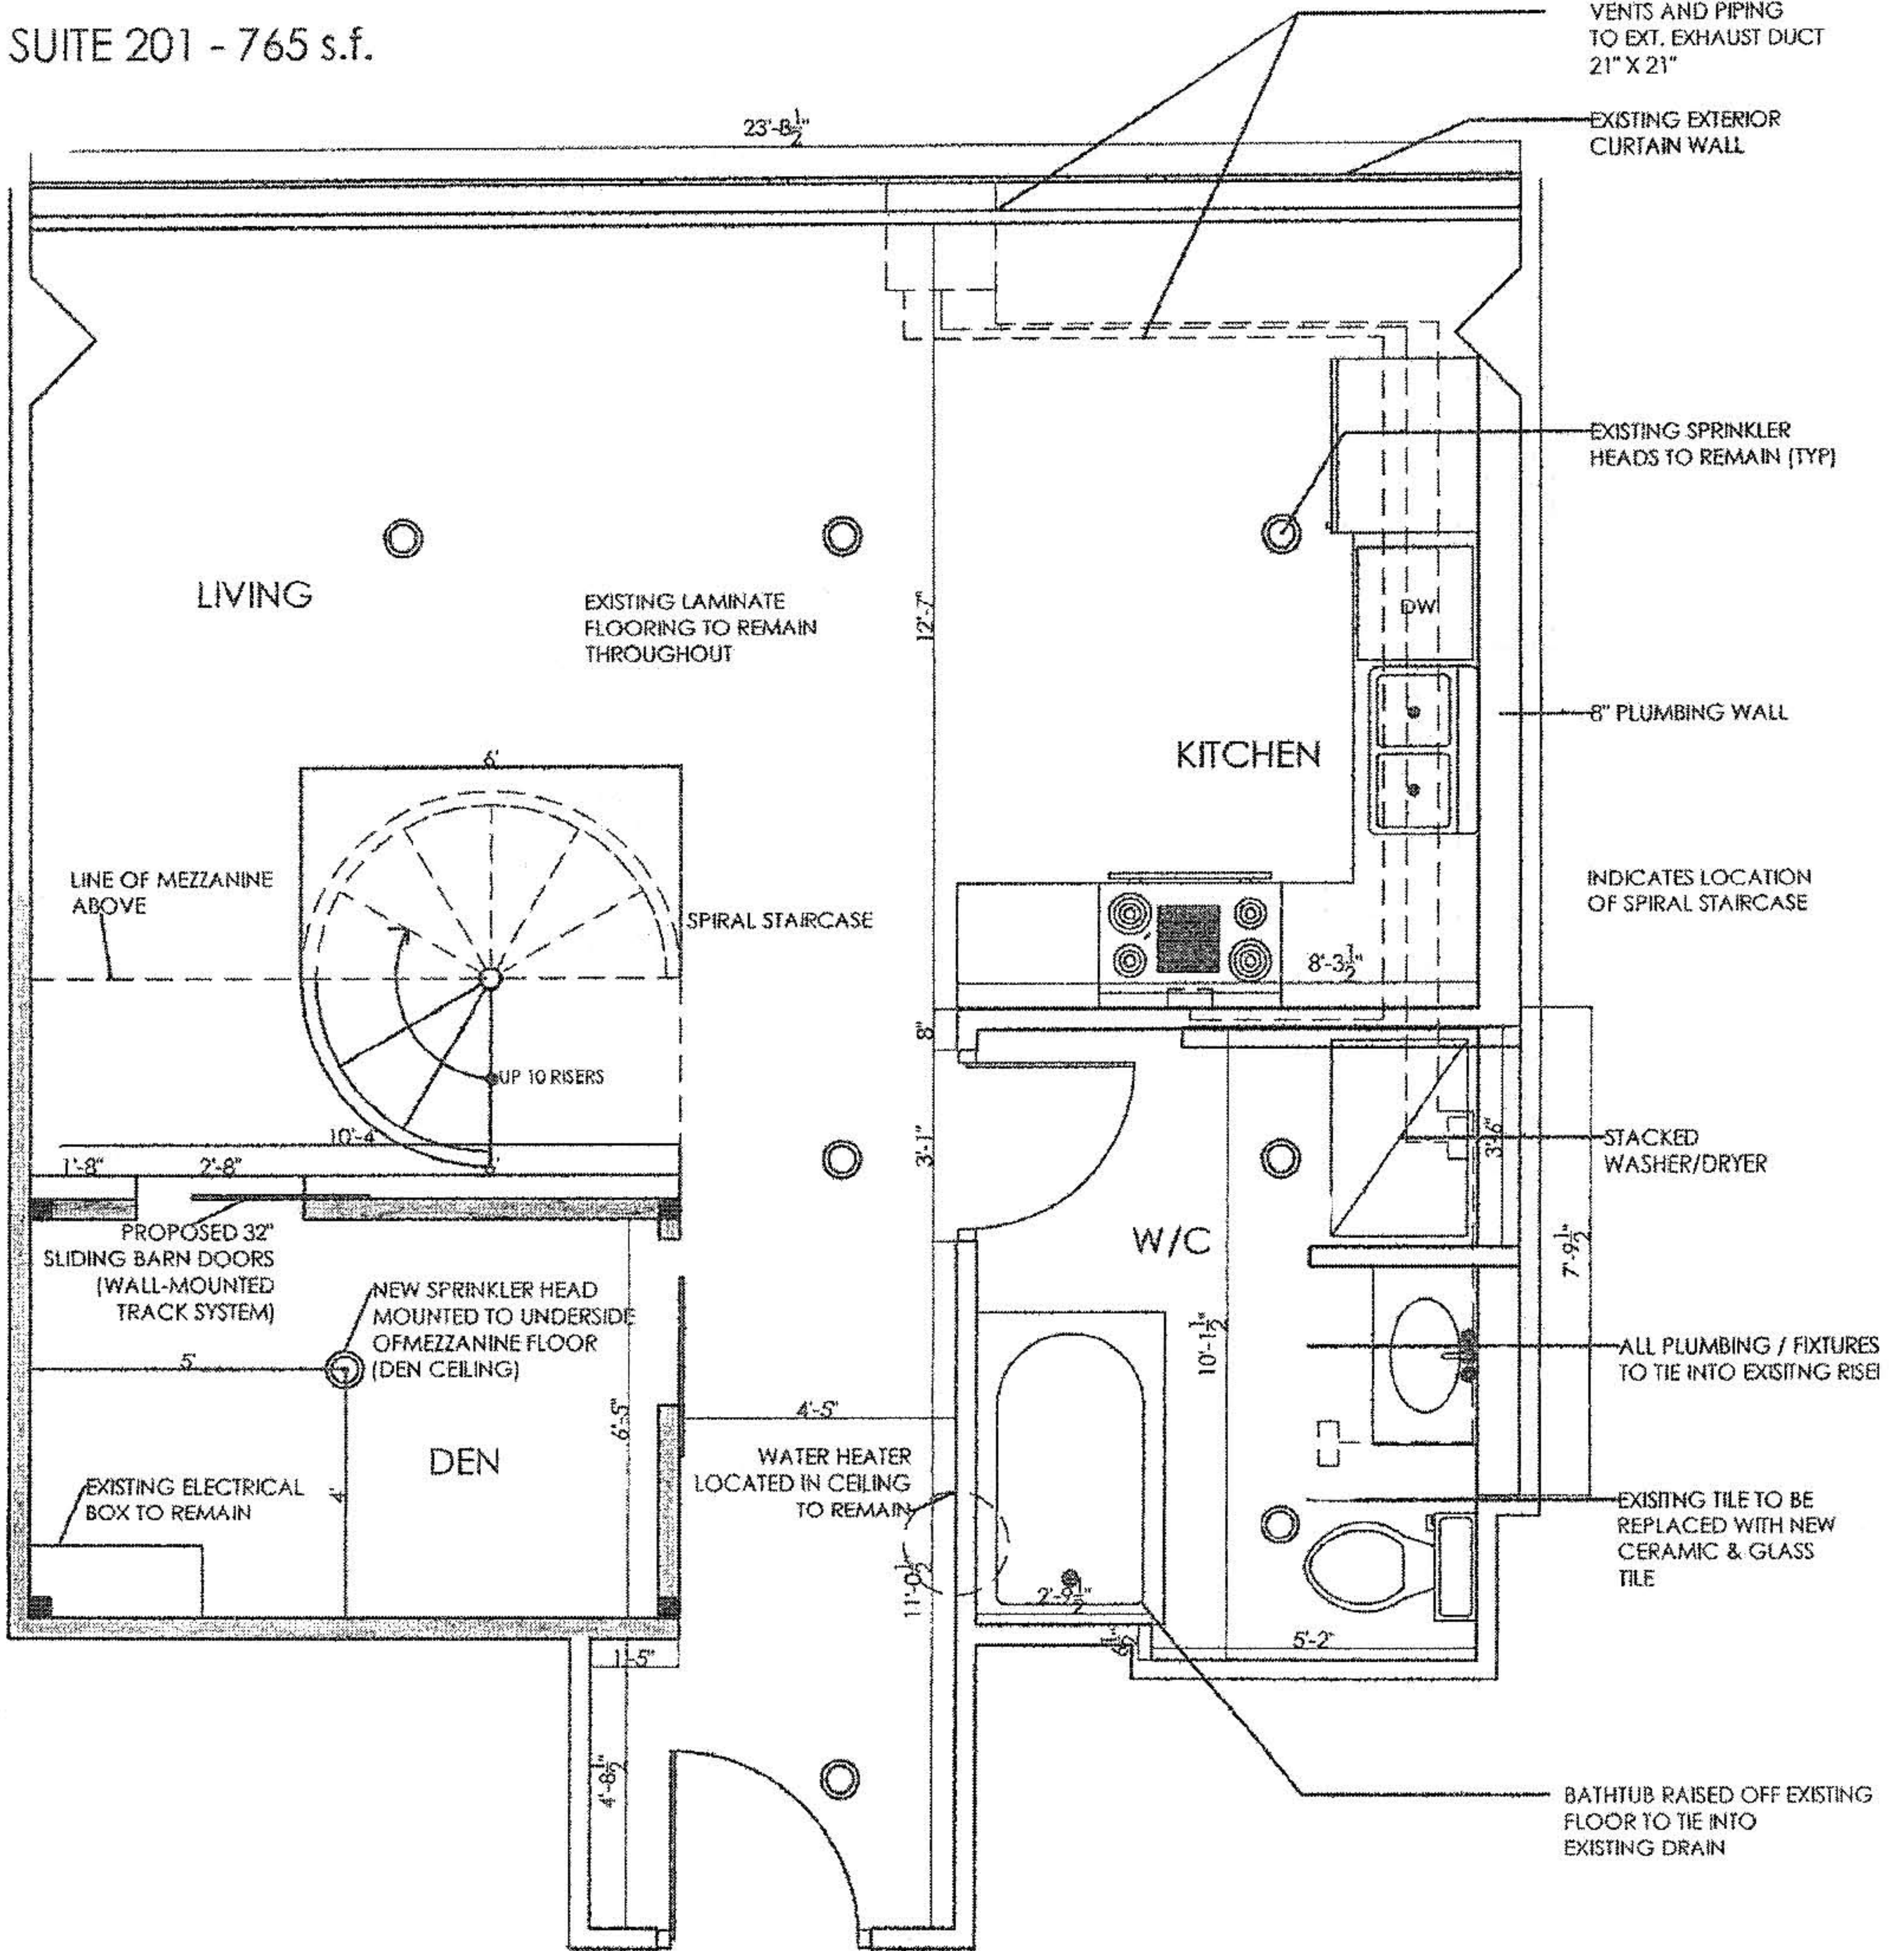

# PLAN - HAMILTON RESIDENCE (PROPOSED)

SCALE: 1/4" = 1'-0"