

1983

PLANS ARE CORRECT AND IN ACCORDANCE WITH THE SURVEY ACT AND THE

REGULATIONS MADE THEREUNDER.

COMPLETED ON THE 13 DAY OF AUGUST 1983. SEE NOTE

*R. Byrnes Ltd. O.S.*

REGISTERED LAND SURVEYOR.

|          |               |                |        |
|----------|---------------|----------------|--------|
| PLAN NO. | 5727 & 9950   | INSTRUMENT NO. | 300572 |
| AREA     | 7,900 SQ. FT. |                |        |
|          | 0.133 SQ. FT. |                |        |

I REQUIRE THIS PLAN TO  
 UNDER THE REGISTRY  
 DATE AUGUST 16, 1983  
*R. Byrnes Ltd.*  
 O.S. SURVEYOR


**CAUTION**  
 THIS PLAN IS NOT  
 SUBDIVISION WITHIN  
 OF THE PLANNING

**NOTE**  
 THIS PRINT HAS BEEN  
 SINCE THE PLAN WAS DI  
 1) THE GARAGE HAS BEE  
 AT NO. 98 AND  
 2) THE DWELLING AT F

NOV. 18, 1983  
*R. Byrnes Ltd.*

**Drive**

**SMITHWOOD**

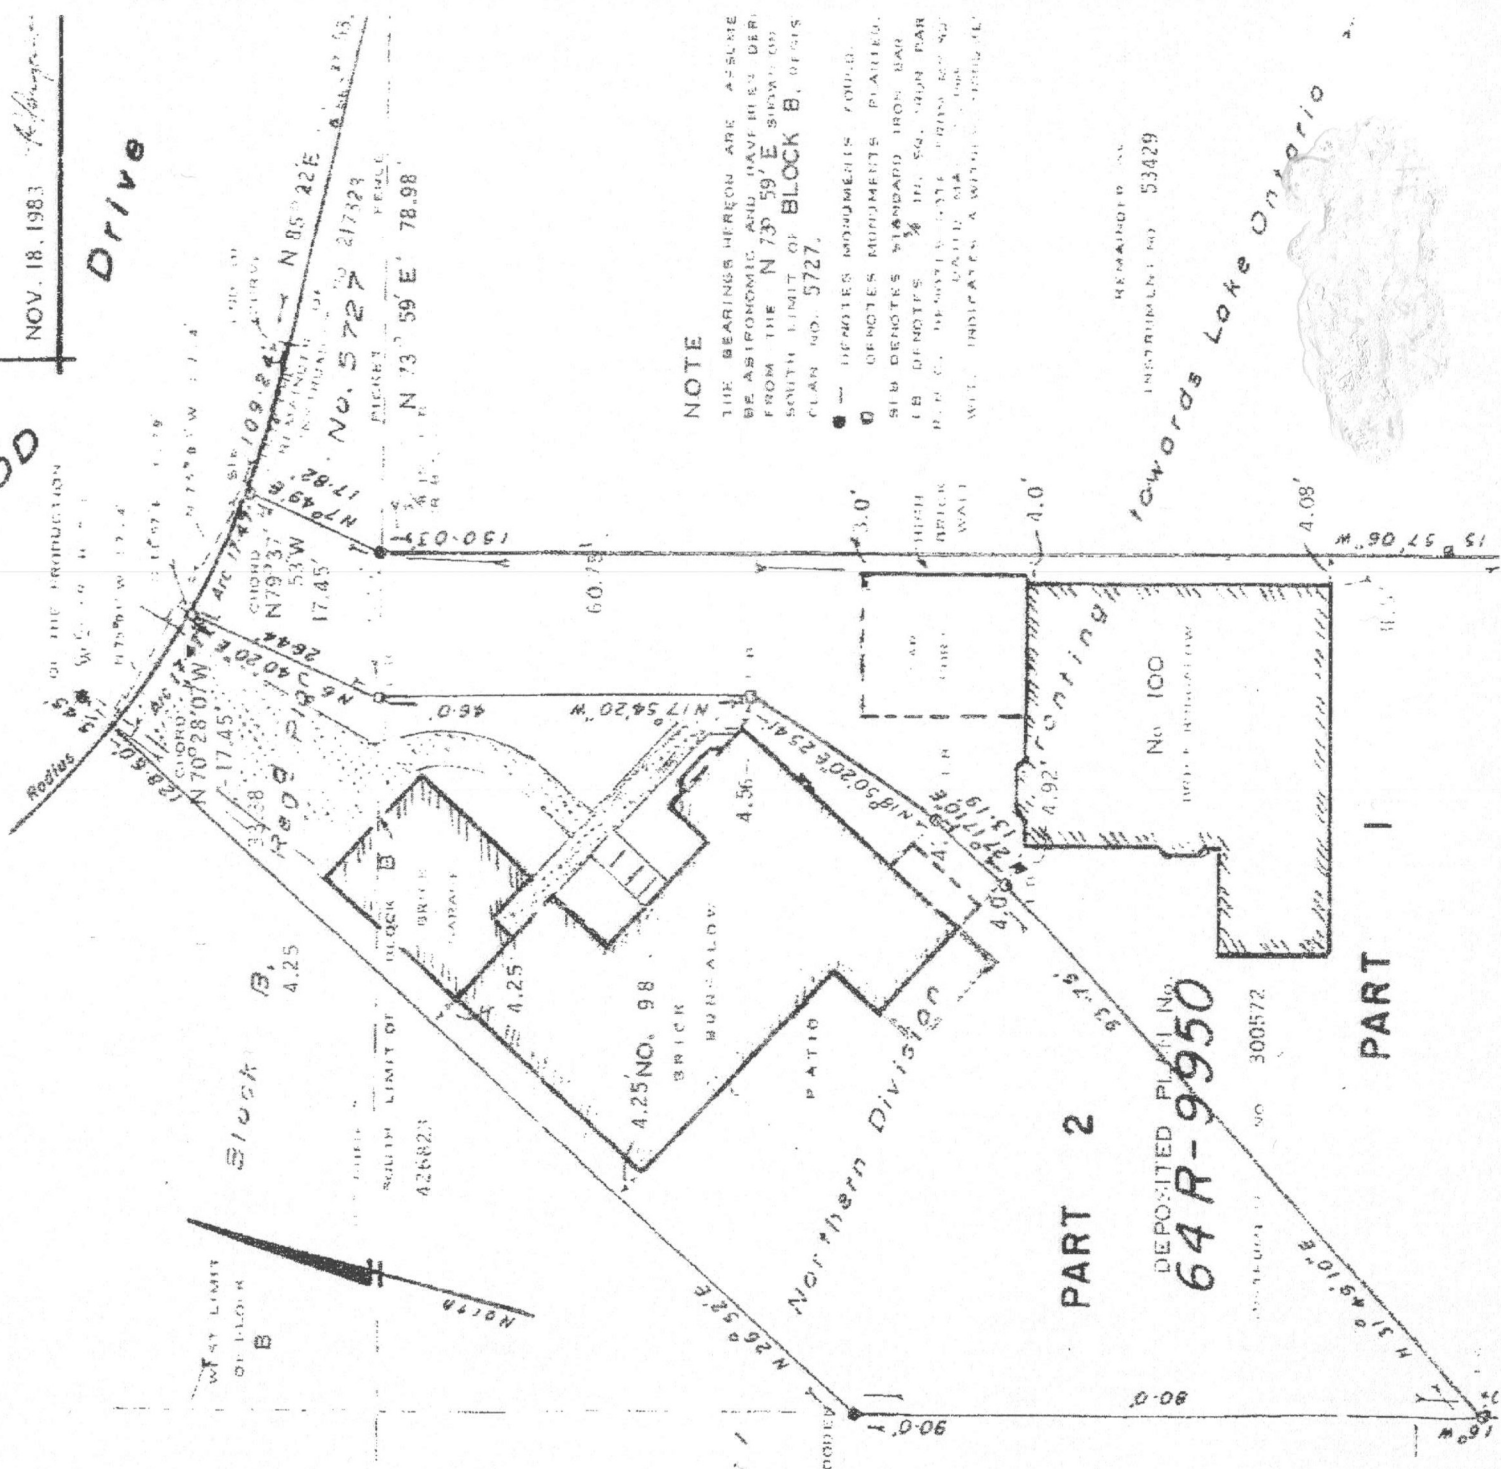

**NOTE**  
 THE BEARINGS HEREON ARE ASSUME  
 BE ASIOMATIC AND HAVE BEEN DERI  
 FROM THE N 73° 59' E SIGHTED  
 SOUTH LIMIT OF BLOCK B, OF THIS  
 PLAN NO. 5727.  
 ○ DEOTES MONUMENTS FOUND.  
 ○ DEOTES MONUMENTS PLACED.  
 SIB DEOTES STANDARD IRON BAR  
 IB DEOTES 1/4 IN. SQ. FOUR PAR  
 P.D.C. DEOTES 1/4 IN. SQ. FOUR PAR  
 DATE MADE  
 WILL INDICATES A WALL OR FENCE

REMAINDER IN  
 INSTRUMENT NO. 53429

*Words Lake Ontario*

**PART 2**

DEPOSITED PLAN NO  
**64 R-9950**

INSTRUMENT NO 300572

**PART 1**