



Agents Please do not remove - copy only

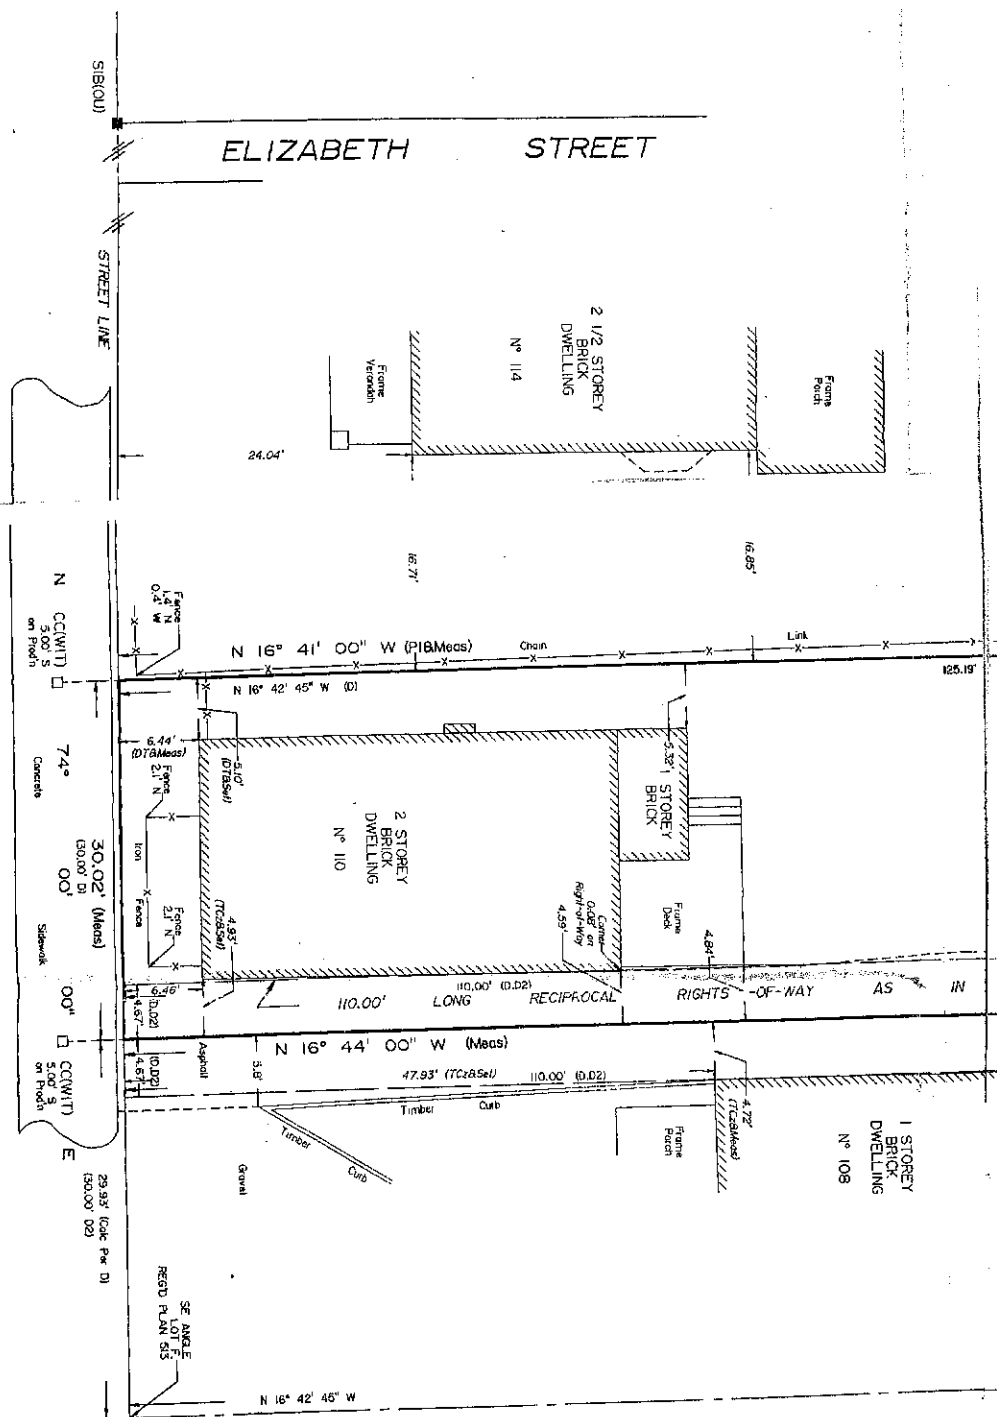

SURVEYOR'S REAL PROPERTY REPORT
 PLAN OF
PART OF LOT F
REGISTERED PLAN 513
 CITY OF TORONTO
 (FORMERLY CITY OF ETOBICOKE)

NOTE
 1. THIS PLAN MUST BE READ IN CONNECTION WITH SURVEY REPORT DATED FEBRUARY 25TH, 2009.
 2. THIS PLAN AND REPORT WERE PREPARED FOR STEED SOCIAL RASHID AND THE UNDERSIGNED ACCEPTS NO RESPONSIBILITY FOR USE BY OTHER PARTIES.

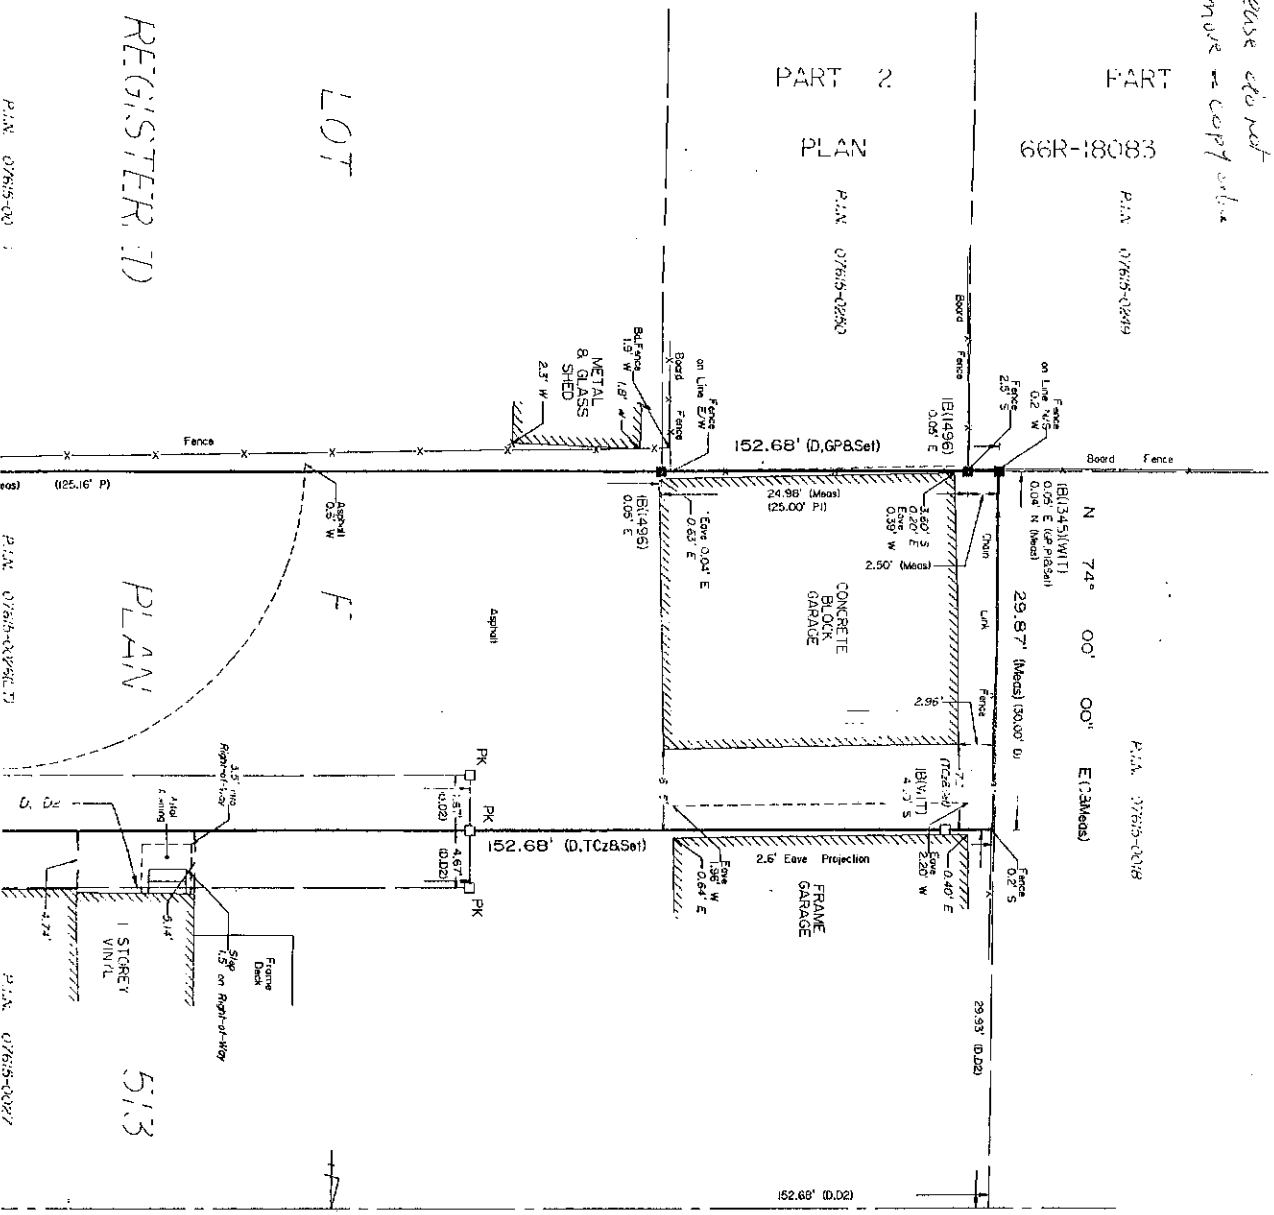

IMPERIAL
 DISTANCES SHOWN HEREON ARE IN FEET AND CAN BE CONVERTED TO METRES BY MULTIPLYING BY 0.3048.

COPYRIGHT © 2009 RABIDEAU & CZERWINSKI, O.L.S.
 NO PERSON MAY COPY, REPRODUCE, DISTRIBUTE OR ALTER THIS PLAN IN WHOLE OR IN PART WITHOUT WRITTEN PERMISSION OF RABIDEAU & CZERWINSKI, O.L.S. LAND SURVEYORS.

BEARING NOTE
 BEARINGS ARE ASTRONOMIC AND ARE REFERRED TO AS NORTH BY THE BEARINGS OF MIMICO AVENUE AS SHOWN ON REGISTERED PLAN 513.

- LEGEND**
- MONUMENT PLANTED
 - MONUMENT FOUND
 - WITNESS
 - CUT CROSS
 - IRON BAR
 - STANDARD IRON BAR
 - SIB
 - PK NAIL & WASHER
 - REGISTERED PLAN 513
 - PROPERTY IDENTIFIER NUMBER
 - PLAN OF SURVEY BY DUNNING & TAYLOR, O.L.S., DATED FEBRUARY 5TH, 1973.
 - PLAN OF SURVEY BY GUIDO PAPA SURVEYING LTD., DATED FEBRUARY 5RD, 1985.
 - PLAN OF SURVEY BY TOM CZERWINSKI SURVEYING LTD., O.L.S., DATED SEPTEMBER 23RD, 1987.
 - PLAN 685-18083
 - RABIDEAU & CZERWINSKI, O.L.S.
 - INST. N° EB 441577
 - INST. N° TB 718434
 - ORIGIN UNKNOWN

SURVEYOR'S CERTIFICATE
 I CERTIFY THAT:
 1. THIS PLAN AND PLAN ARE CORRECT AND IN ACCORDANCE WITH THE SURVEYOR'S ACT, THE SURVEYORS ACT AND THE REGULATIONS MADE UNDER THEM.
 2. THE SURVEY WAS COMPLETED ON FEBRUARY 23RD, 2009.

Feb 26, 2009
 PETER J. HONER
 Ontario Land Surveyor

ASSOCIATION OF ONTARIO
 LAND SURVEYORS
 PLAN SUBMISSION FORM
 1720157

THIS PLAN IS NOT VALID UNLESS IT IS AN EMBOSSED ORIGINAL COPY ISSUED BY THE SURVEYOR IN CONFORMANCE WITH

RABIDEAU & CZERWINSKI
 LAND SURVEYORS
 777 THE QUEBENWAY, UNIT E, TORONTO, ONTARIO
 M8Z 1N4 (416) 282-2511

MIMICO AVENUE
 (by Registered Plan 513)

PLAN 07615-02946

PART 2 PLAN 07615-02949

PLAN 07615-02949

P.L.N. 07615-02948

LOT

REGISTERED

PLAN

513

ELIZABETH STREET

STREET LINE

2 1/2 STOREY BRICK DWELLING No 114

2 STOREY BRICK DWELLING No 110

1 STOREY BRICK DWELLING No 108

PART 2 PLAN 07615-02949

CONCRETE BLOCK GARAGE

FRAME GARAGE

STREET LINE

2 1/2 STOREY BRICK DWELLING No 114

2 STOREY BRICK DWELLING No 110

1 STOREY BRICK DWELLING No 108

PART 2 PLAN 07615-02949

CONCRETE BLOCK GARAGE

FRAME GARAGE