
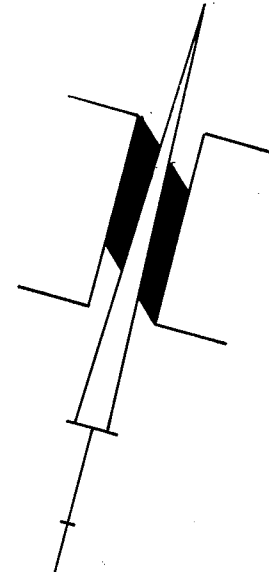


PLAN TO SHOW LOCATION OF BUILDINGS ON PART OF
LOTS 8 & 9 REGISTERED PLAN 908Y
CITY OF TORONTO
MUNICIPALITY OF METROPOLITAN TORONTO
 SCALE: 1" = 16'

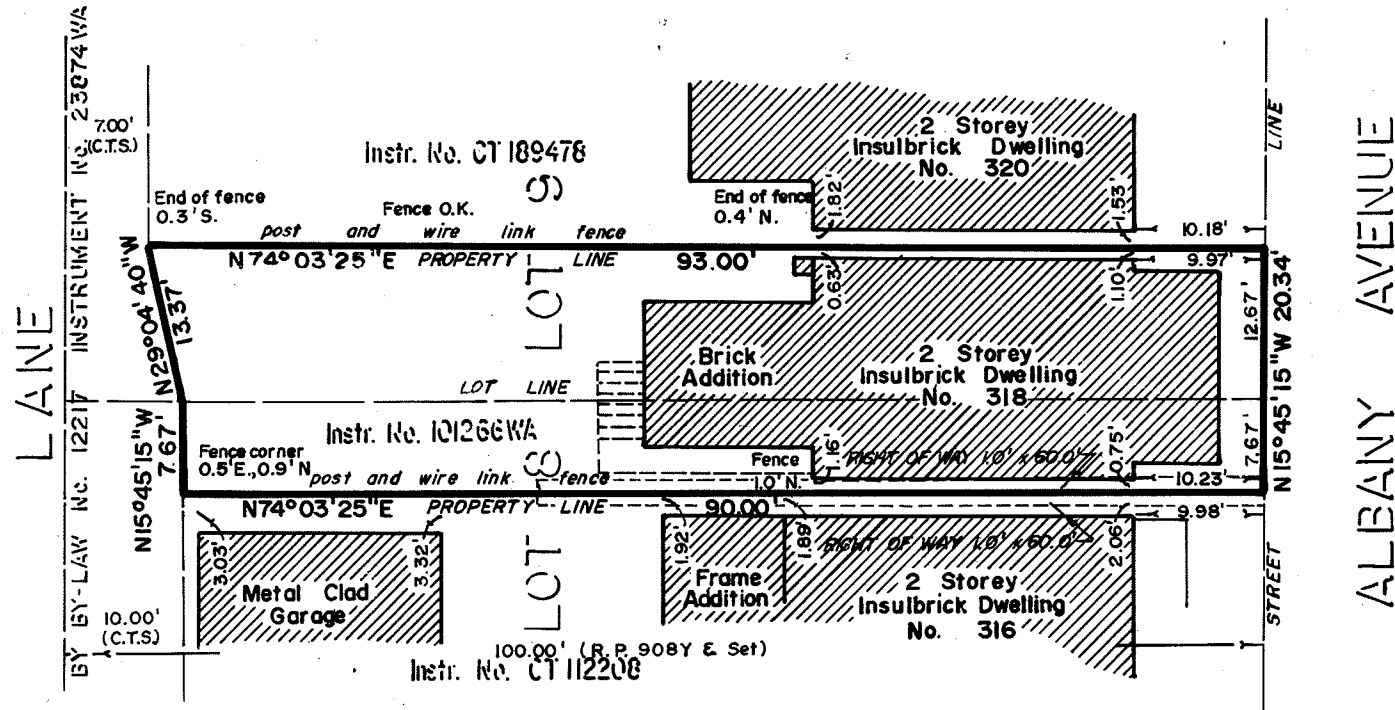

+ Cut Cross Wit.
17.00' E.

Donald Cannon

DONALD A. CANNON ONTARIO LAND SURVEYOR

WILLIAM J. PLAXTON LIMITED
 WILLIAM J. PLAXTON B.A. O.L.S. DONALD A. CANNON O.L.S.
ONTARIO LAND SURVEYORS
 1896A AVENUE ROAD TORONTO M5M 3Z8 (416) 789-2124

FOR: Mr. RON BURNETT	DRAWN BY: D.A.C.
DATE: JULY 29, 1981	PROJECT No. 81-69
CHECKED:	