




S H A W S T R E E T

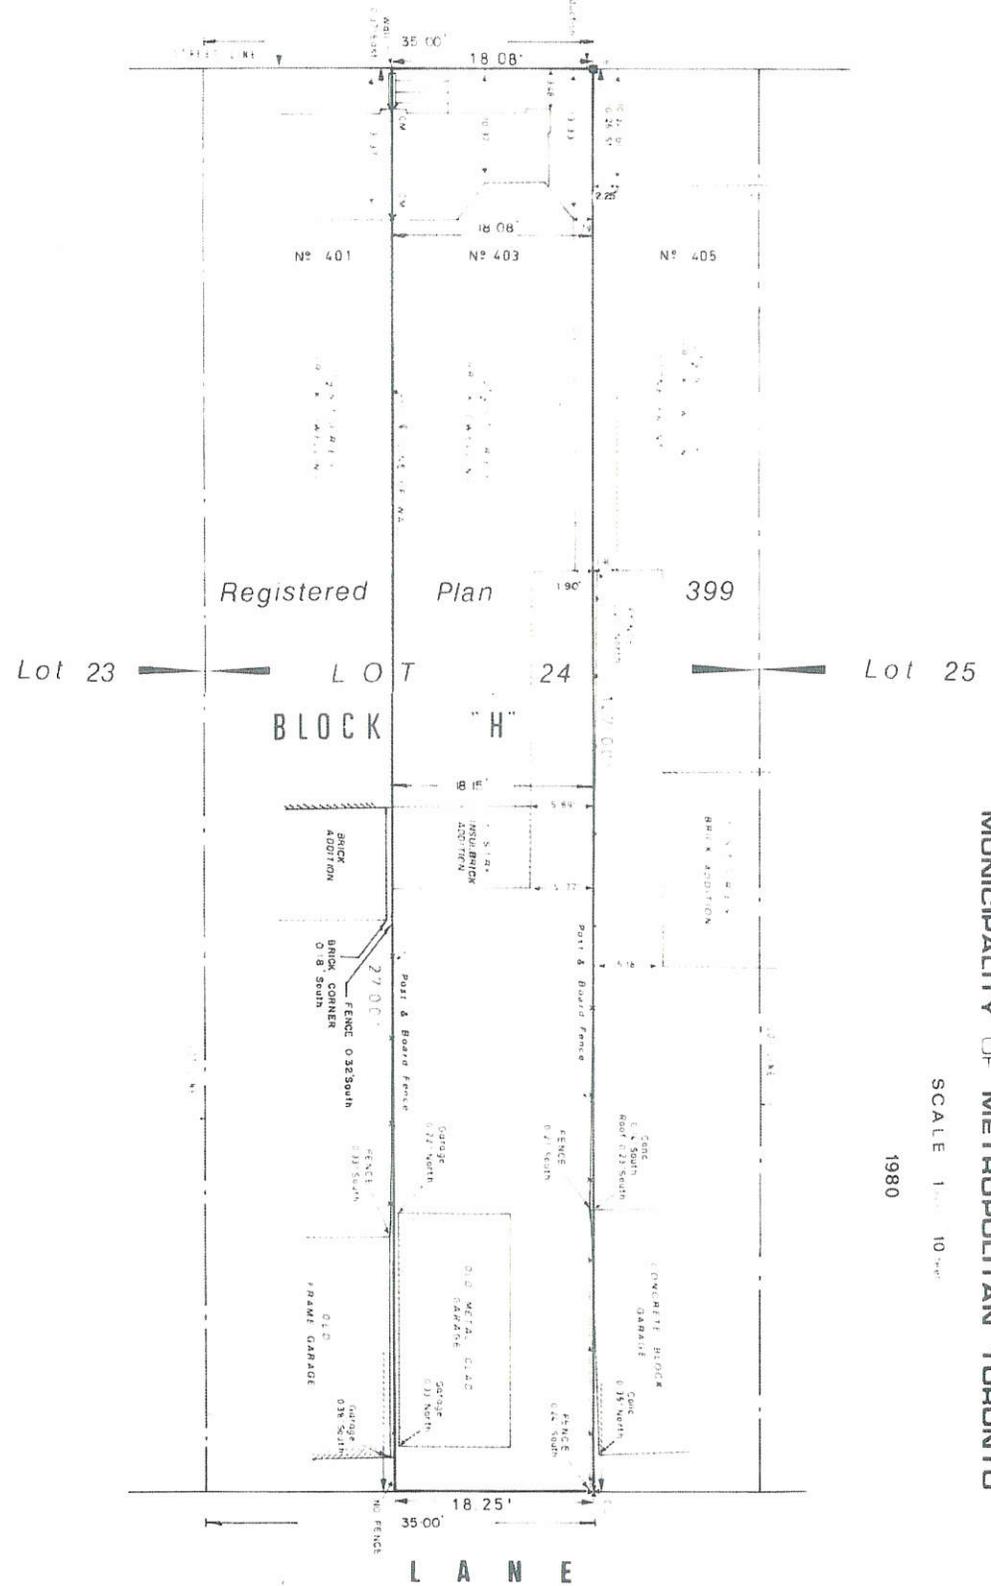

PLAN SHOWING  
 PART OF LOT 24, BLOCK "H", REGISTERED PLAN 399  
 CITY OF TORONTO  
 MUNICIPALITY OF METROPOLITAN TORONTO

SCALE 1" = 10'-0"  
 1980

NOTE  
 ■ IRON BAR  
 - - - CUT CROSS  
 ▲ CUT MARK

FOR A COMPLETE DESCRIPTION OF THE FIELD  
 REFER TO THE REGISTERED PLAN 399 PREPARATION  
 BY H.S. BRIDGEMAN

<b>W. S. Gibson &amp; Sons Limited</b>	
ONTARIO LAND SURVEYORS	
4577 E. BAYVIEW AVENUE, SCARBOROUGH, ONTARIO M1S 1Y4	
DRAWN	W.S.G.
CHECKED	H.S.B.
DATE	10 OCT 1980
JOB NO	BD 1288
REP. NO	57 295 C
 H. S. BRIDGEMAN SURVEYOR AND ENGINEER	

REGISTERED FOR  
 THE CITY OF TORONTO  
 METROPOLITAN MUNICIPALITY