



PART 2  
 MUST BE READ IN CONJUNCTION  
 WITH SURVEY REPORT DATED  
 4, 1993  
 THIS PLAN WAS PREPARED FOR  
 FERTY & COYATES  
 UNDERWRITERS ACCEPTS  
 RESPONSIBILITY FOR USE  
 BY OTHER PARTIES

SURVEYOR'S REAL PROPERTY REPORT  
 PART I  
 PLAN OF  
**PART OF LOTS 41 AND 42  
 REGISTERED PLAN 817-York  
 CITY OF TORONTO**  
 Municipality of Metropolitan Toronto  
 SCALE 1 inch = 10 feet  
 David Anschuetz  
 Copyright © 1993

DAVENPORT ROAD  
 Originally a Turnpike Road  
 used as a Public Highway

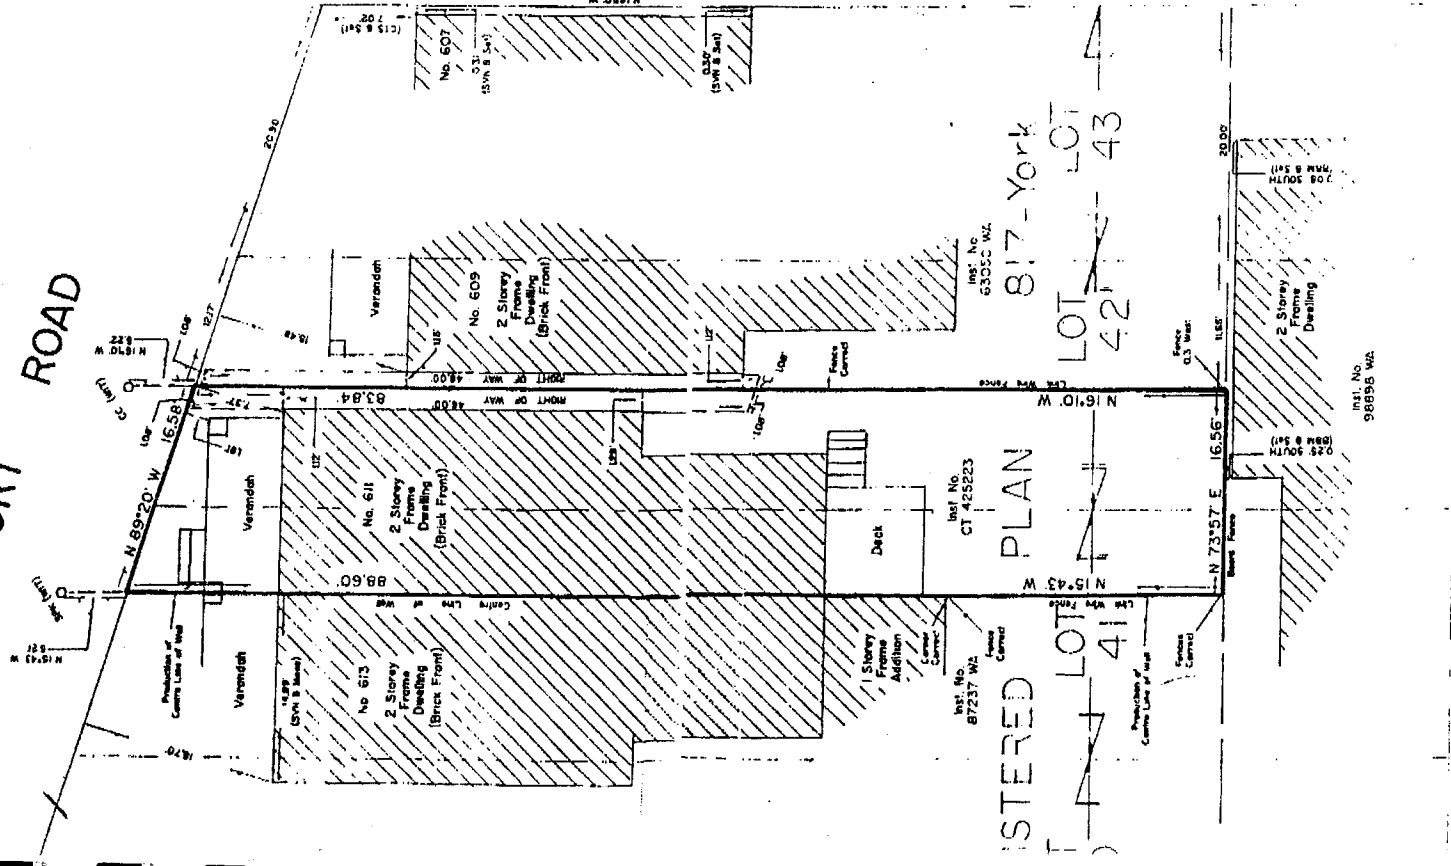

DARTNELL AVENUE

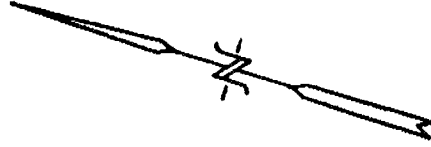

**NOTE**  
 BEARINGS HEREON ARE ASTROMERIC AND ARE  
 RELATED TO THE N 89°20' W OF  
 DAVENPORT ROAD AS SHOWN ON PLAN 817-York

**LEGEND**  
 ○ PLANTED MONUMENT  
 ○ CC CUT CROSS  
 ○ SPK SPIKE IN ASPHALT  
 ○ WIT WITNESS  
 ○ BMM BIRD B MUCKLESTONE O.L.S.  
 ○ SYN SYNCHRONOUS ROAD O.L.S.  
 ○ CIS CITY OF TORONTO SURVEY DEPT.

**SURVEYOR'S CERTIFICATE**  
 I CERTIFY THAT  
 THE FIELD SURVEY REPRESENTED BY THIS PLAN WAS  
 COMPLETED ON THE 27th DAY OF JULY, 1993

August 4, 1993  
 DATED  
*David Anschuetz*  
 DAVID ANSCHUETZ  
 ONTARIO LAND SURVEYOR

**DAVID ANSCHUETZ**  
 Ontario Land Surveyor  
 225 CEDAR STREET  
 NEWMARKET, ONTARIO  
 L3Y 3J0  
 Telephone 653-6292 Newmarket  
 Telephone 287-5776 Toronto  
 Docket No. T93-712-1